


SPRINGS SAUNA CO.

9'-6"

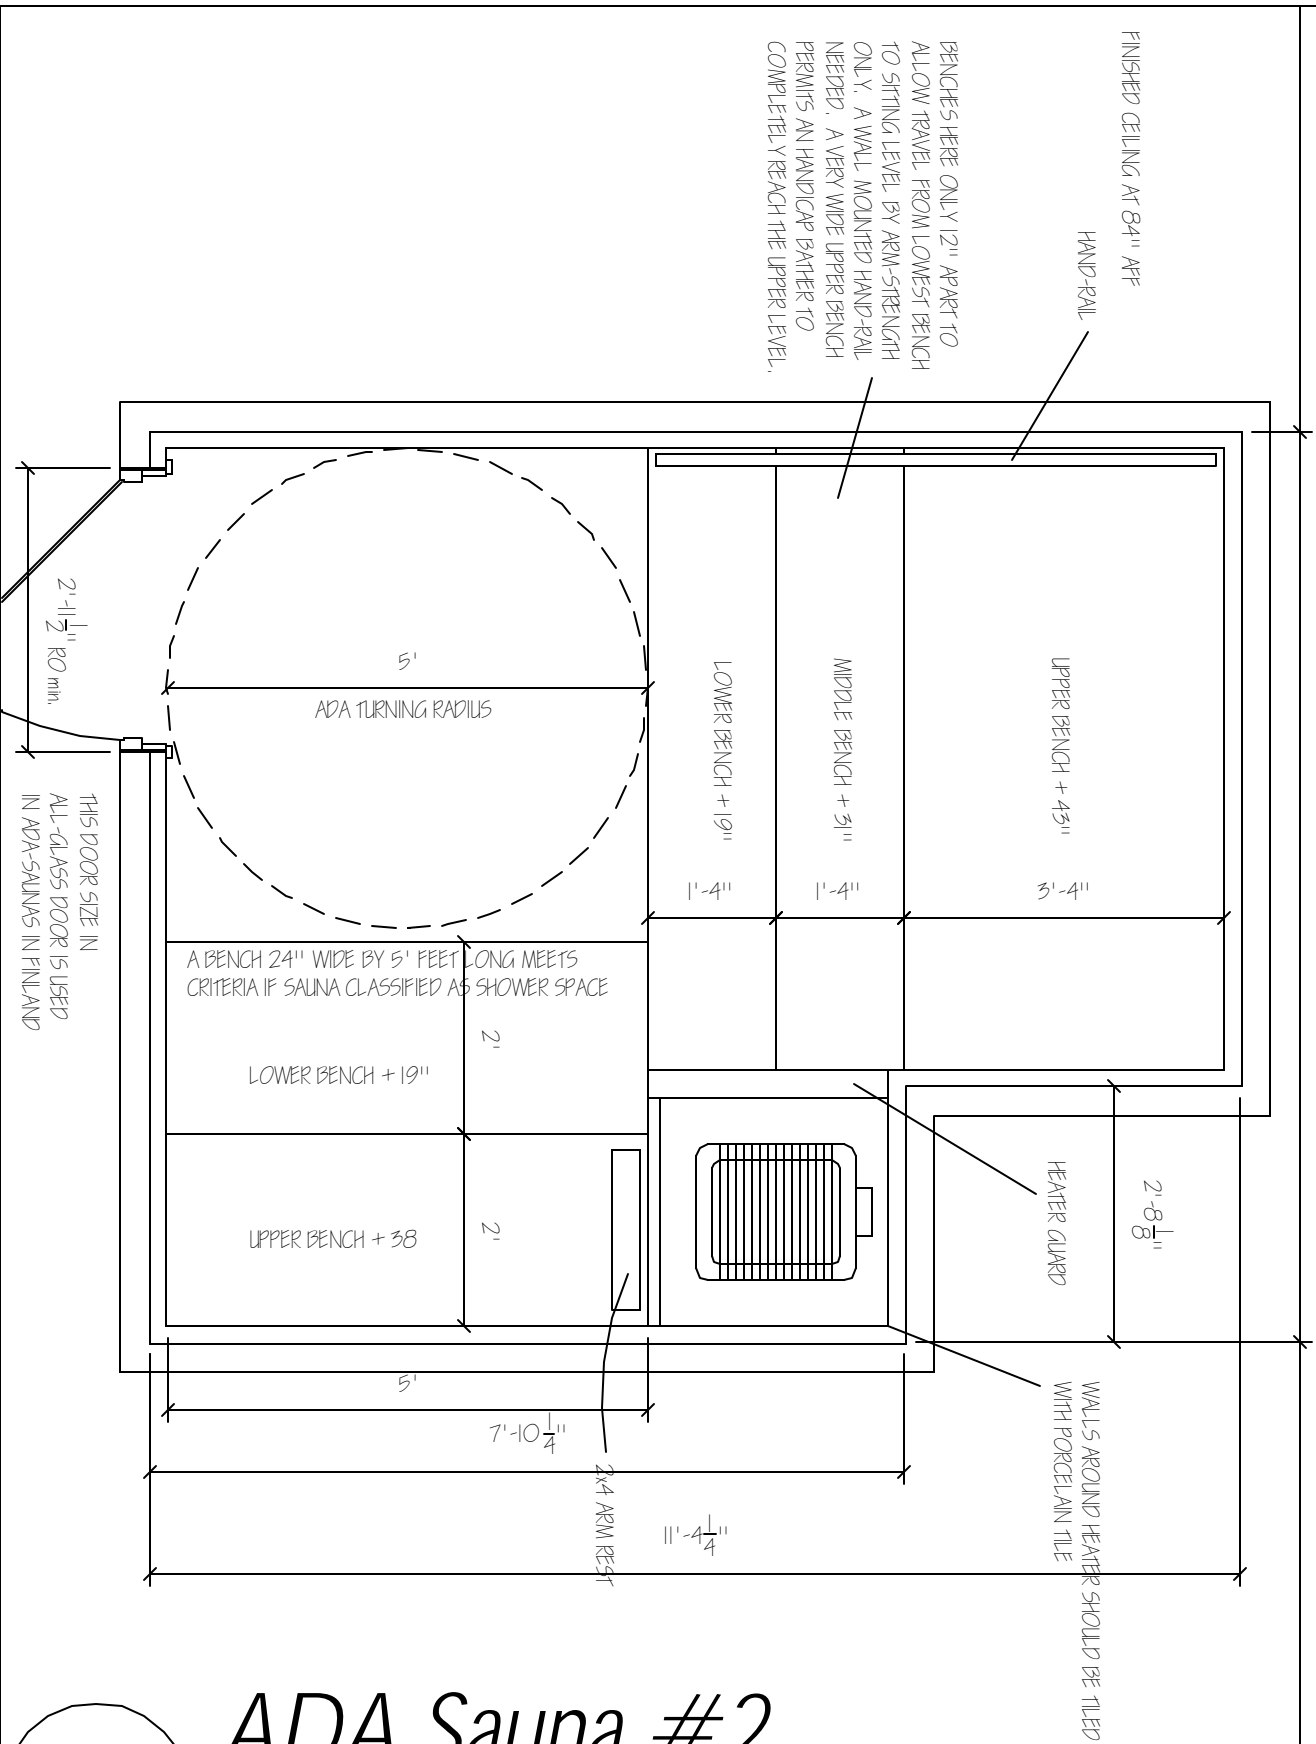

2

ADA Sauna #2

1/2" = 1'-0"